



Layer 4

Layer 6

control
layer 2

Layer 6

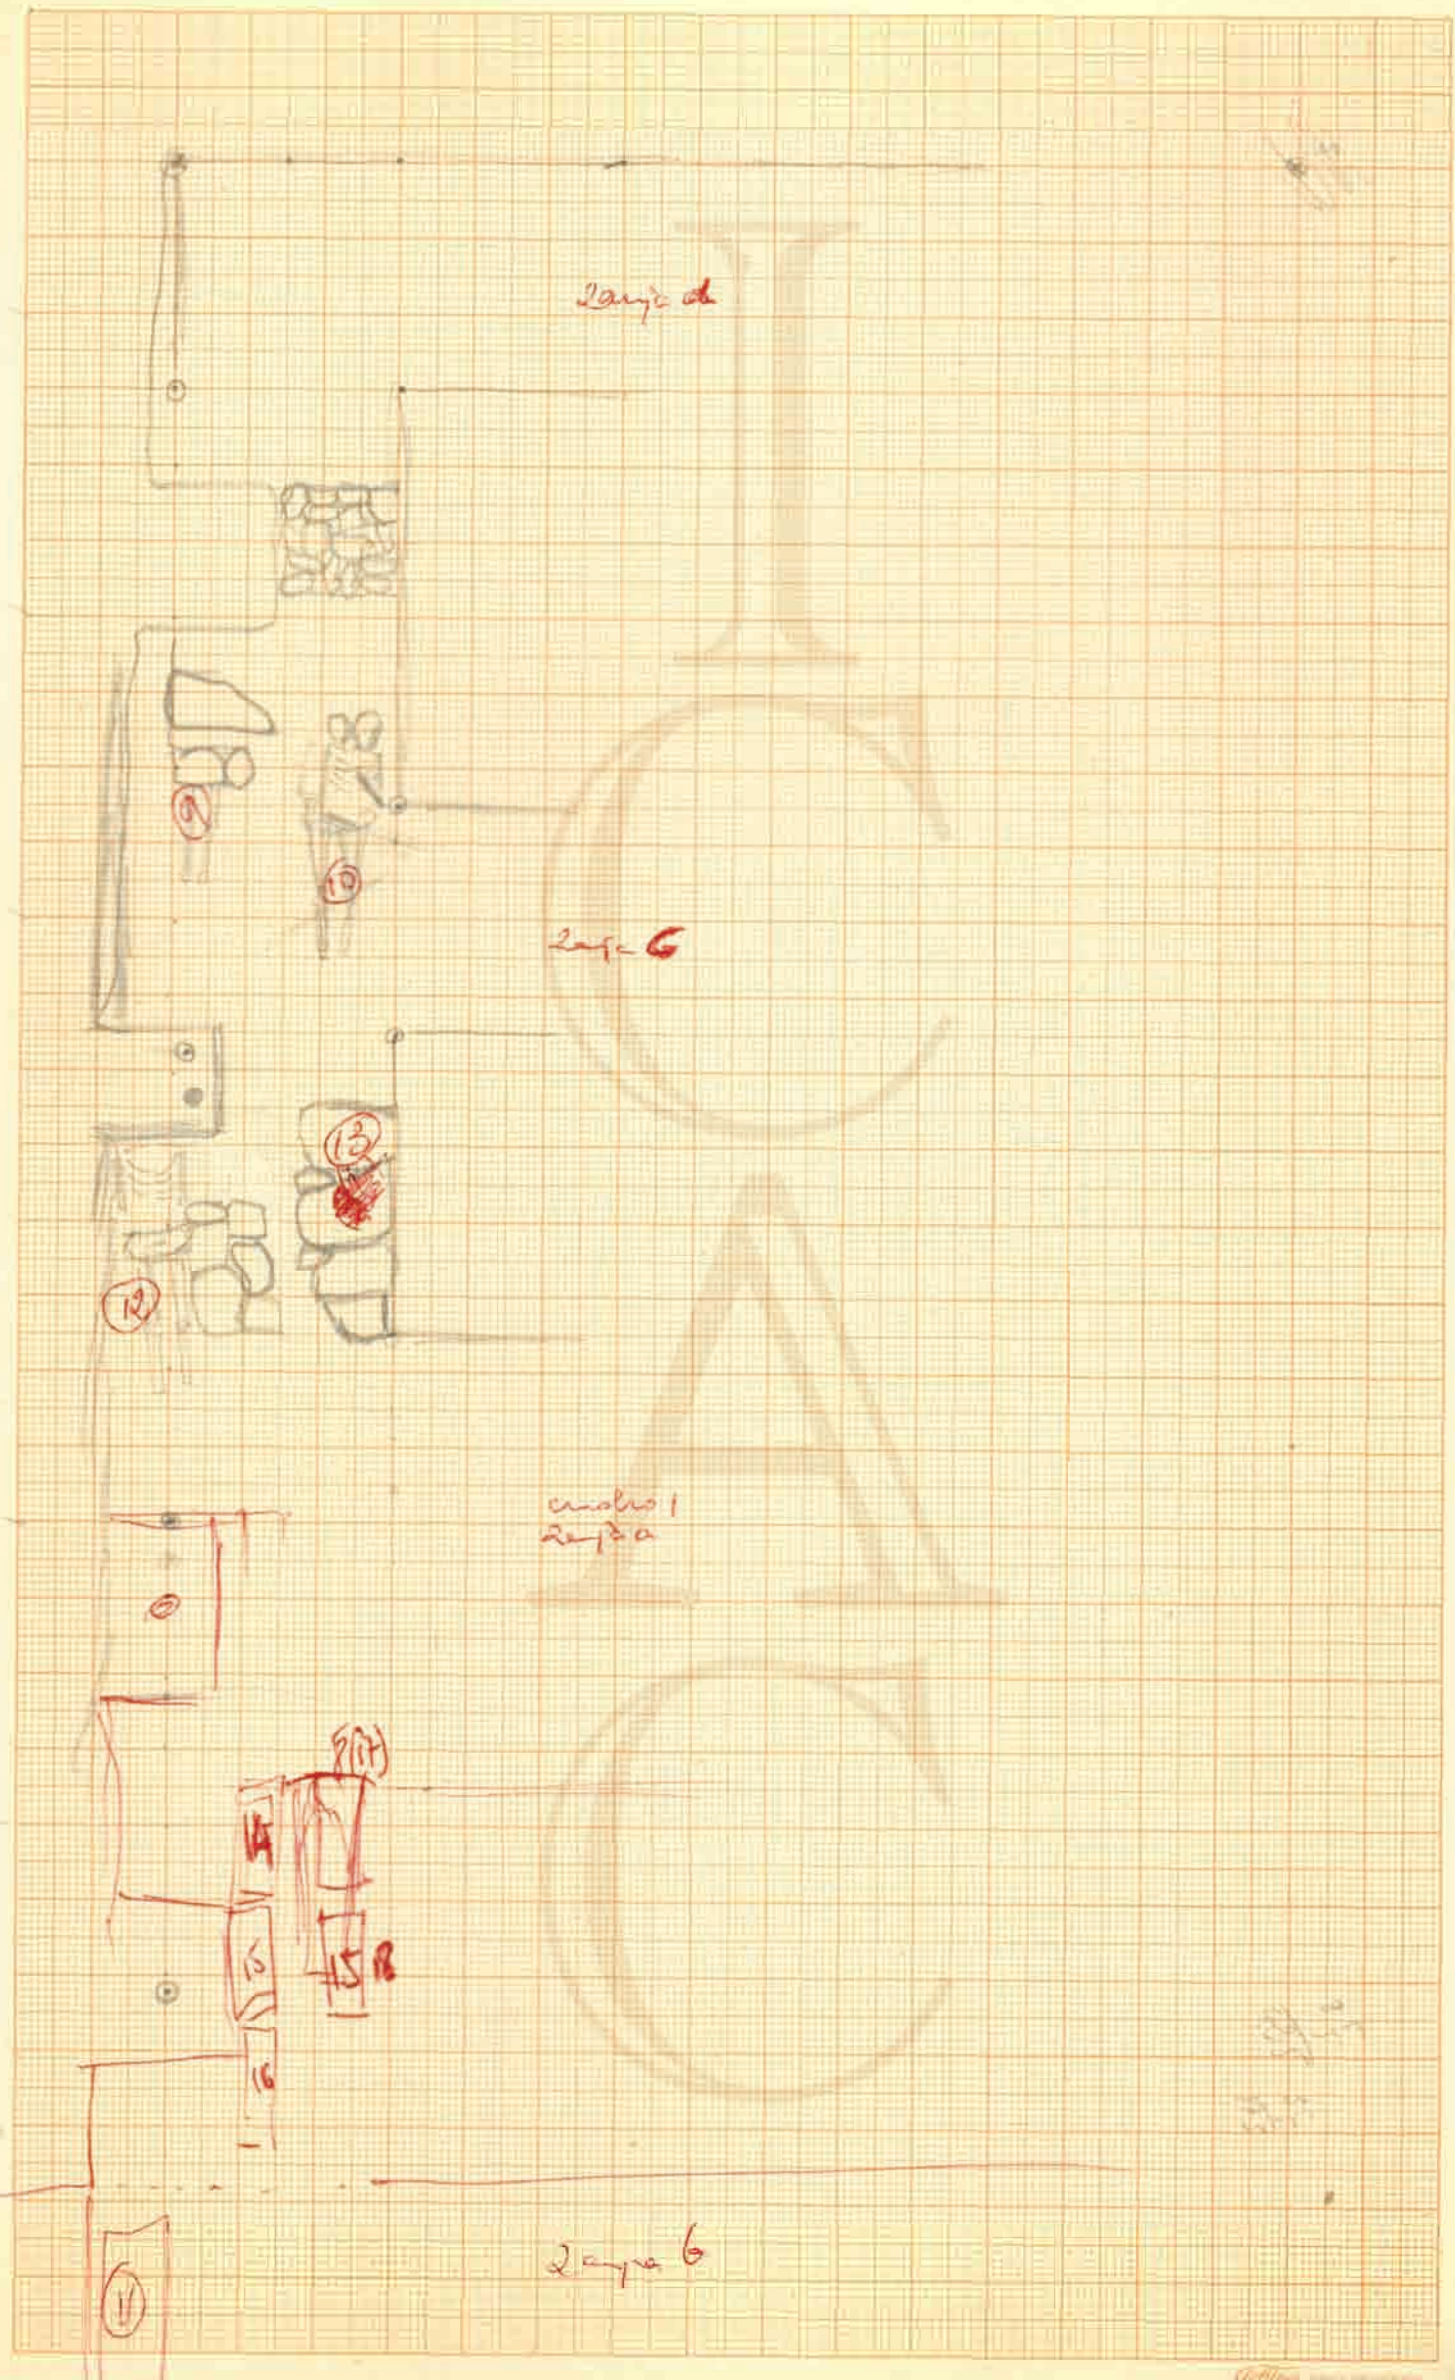

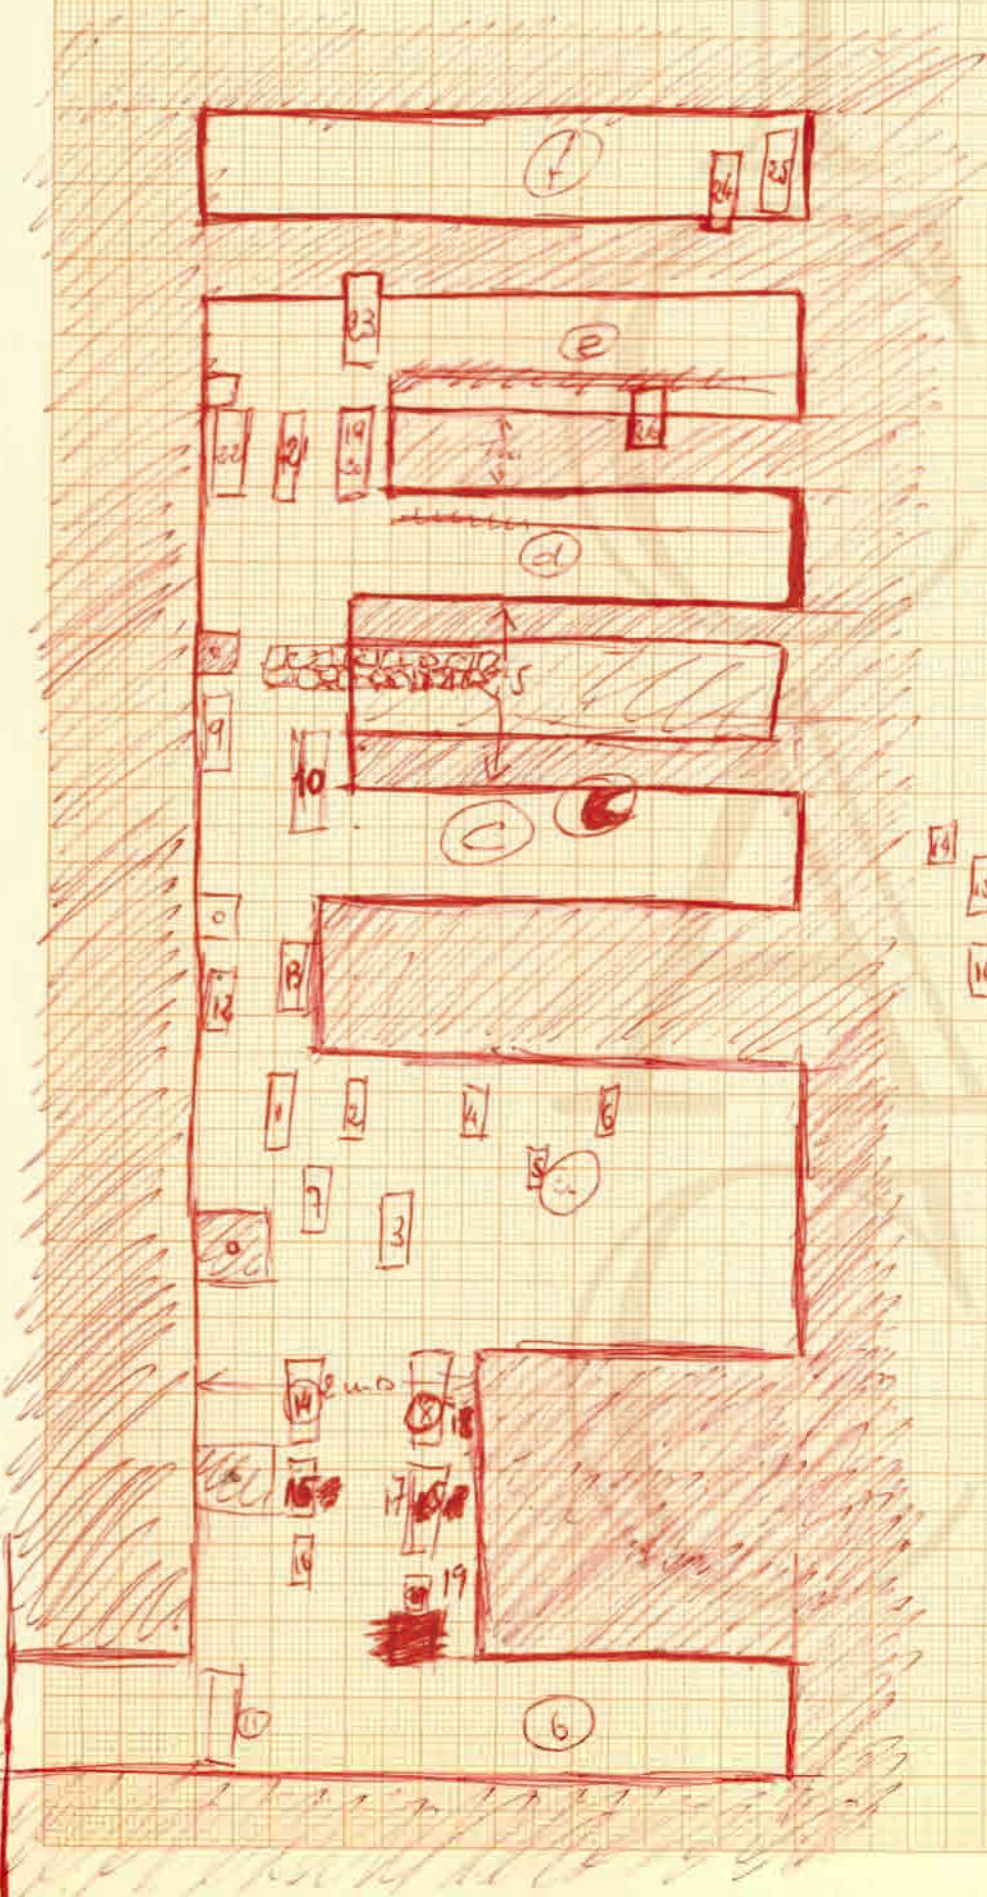

14
15
16

1 24 25

23 2 22 21 19 20



8 9 10 5 C

11 12 13 14 15 16 17 18 19 20 21 22

17 18 19 20 21 22 6

Circulo A (I)

6.20 + 7.35
6.50
4.35

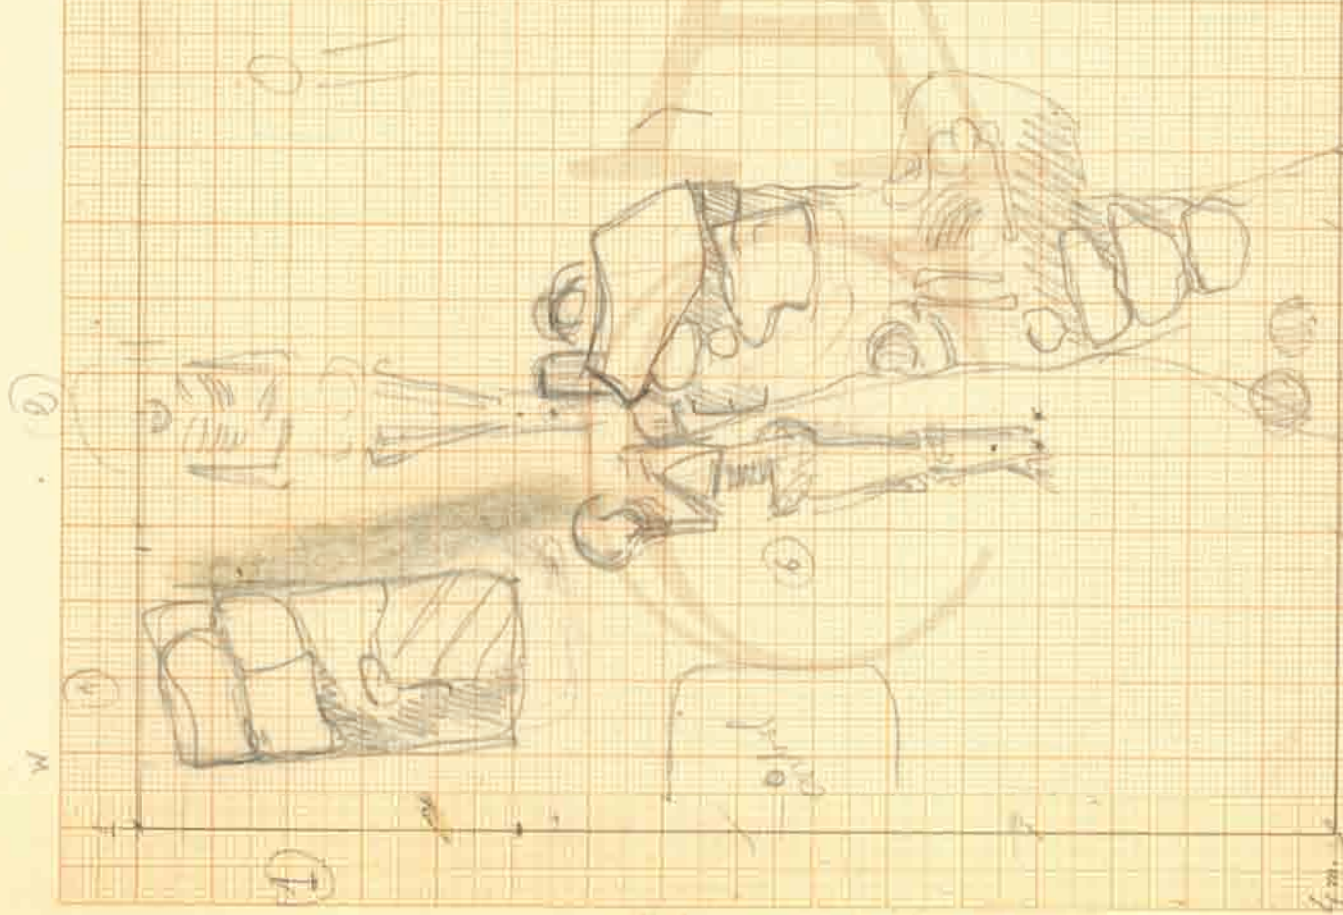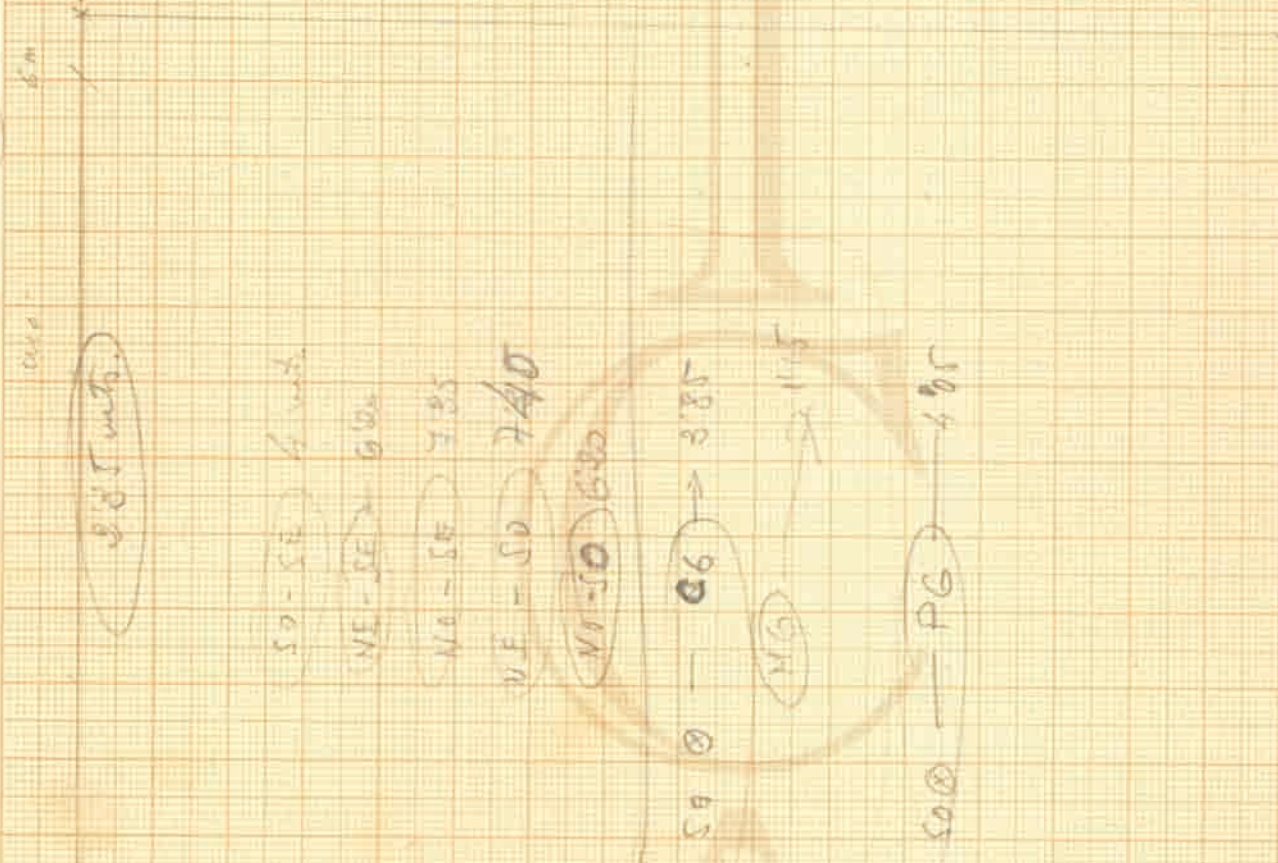

6m

Plans General de son man de Bains


A — G — 10
 A — B — 10
 B — C — 14'05
 A — BNO — 9'60
 A — GNE — 9'70

A — 6VE — 12'00
 B — 6NO — 13'40
 B — 6SE — 8'67
 B — 6SO — 10'15
 A — 6SO — 3'27
 A — 6SE — 3'80
 A — aVE — 10'45
 B — aNE — 17'22
 C — aNE — 19'85
 C — aNO — 21'80
 A — aNO — 12'78
 B — aNO — 20'65
 A — aSE — 5'75
 C — aSE — 14'00
 B — aSE — 15'05

C — aSO — 15'95
 A — aSO — 9'38
 B — aSO — 19'
 C — eNO — 23'05
 A — eNO — 15'70
 B — cNO — 24'20
 B — cNE — 22'90
 A — eNE — 14'45
 C — cNE — 22'40
 C — eSO — 12'80
 A — eSO — 12'95
 B — cSO — 11'77
 B — cSE — 21'12
 A — cSE — 11'40
 C — cSE — 17'40
 C — aNO — 25'55
 A — aNO — 19'25
 B — aNO — 28'20
 B — aNE — 26'92
 A — aNE — 17'95
 C — aNE — 24'67


C — aSO — 9'16
 A — aSO — 17'20
 B — aSO — 27'10
 C — aSE — 20'35
 A — aSE — 15'80
 B — aSE — 25'48

A — 2 — 18'35
 C — 2 — 22'40
 C — 3 — 19'48
 A — 3 — 14'55
 A — 4 — 10'80
 C — 4 — 16'90
 C — 5 — 14'83
 A — 5 — NO — 17'10
 A — 6 — 4
 B — 6 — 12'60
 B — 7 — 6 — 7'68
 A — 7 — 4'47
 A — 8 — 2'58
 B — 8 — So — 4'48

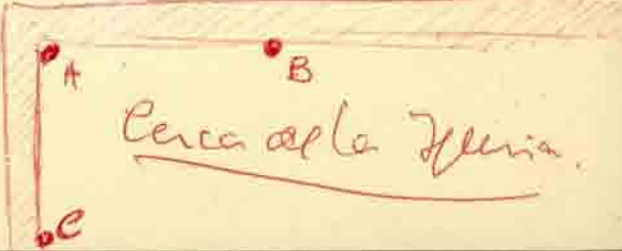


Cerca = anillo 8 (40-18)

14'05
 14'05
 70'25
 56'20
 56'20
 14'05
 20'22
 29'025

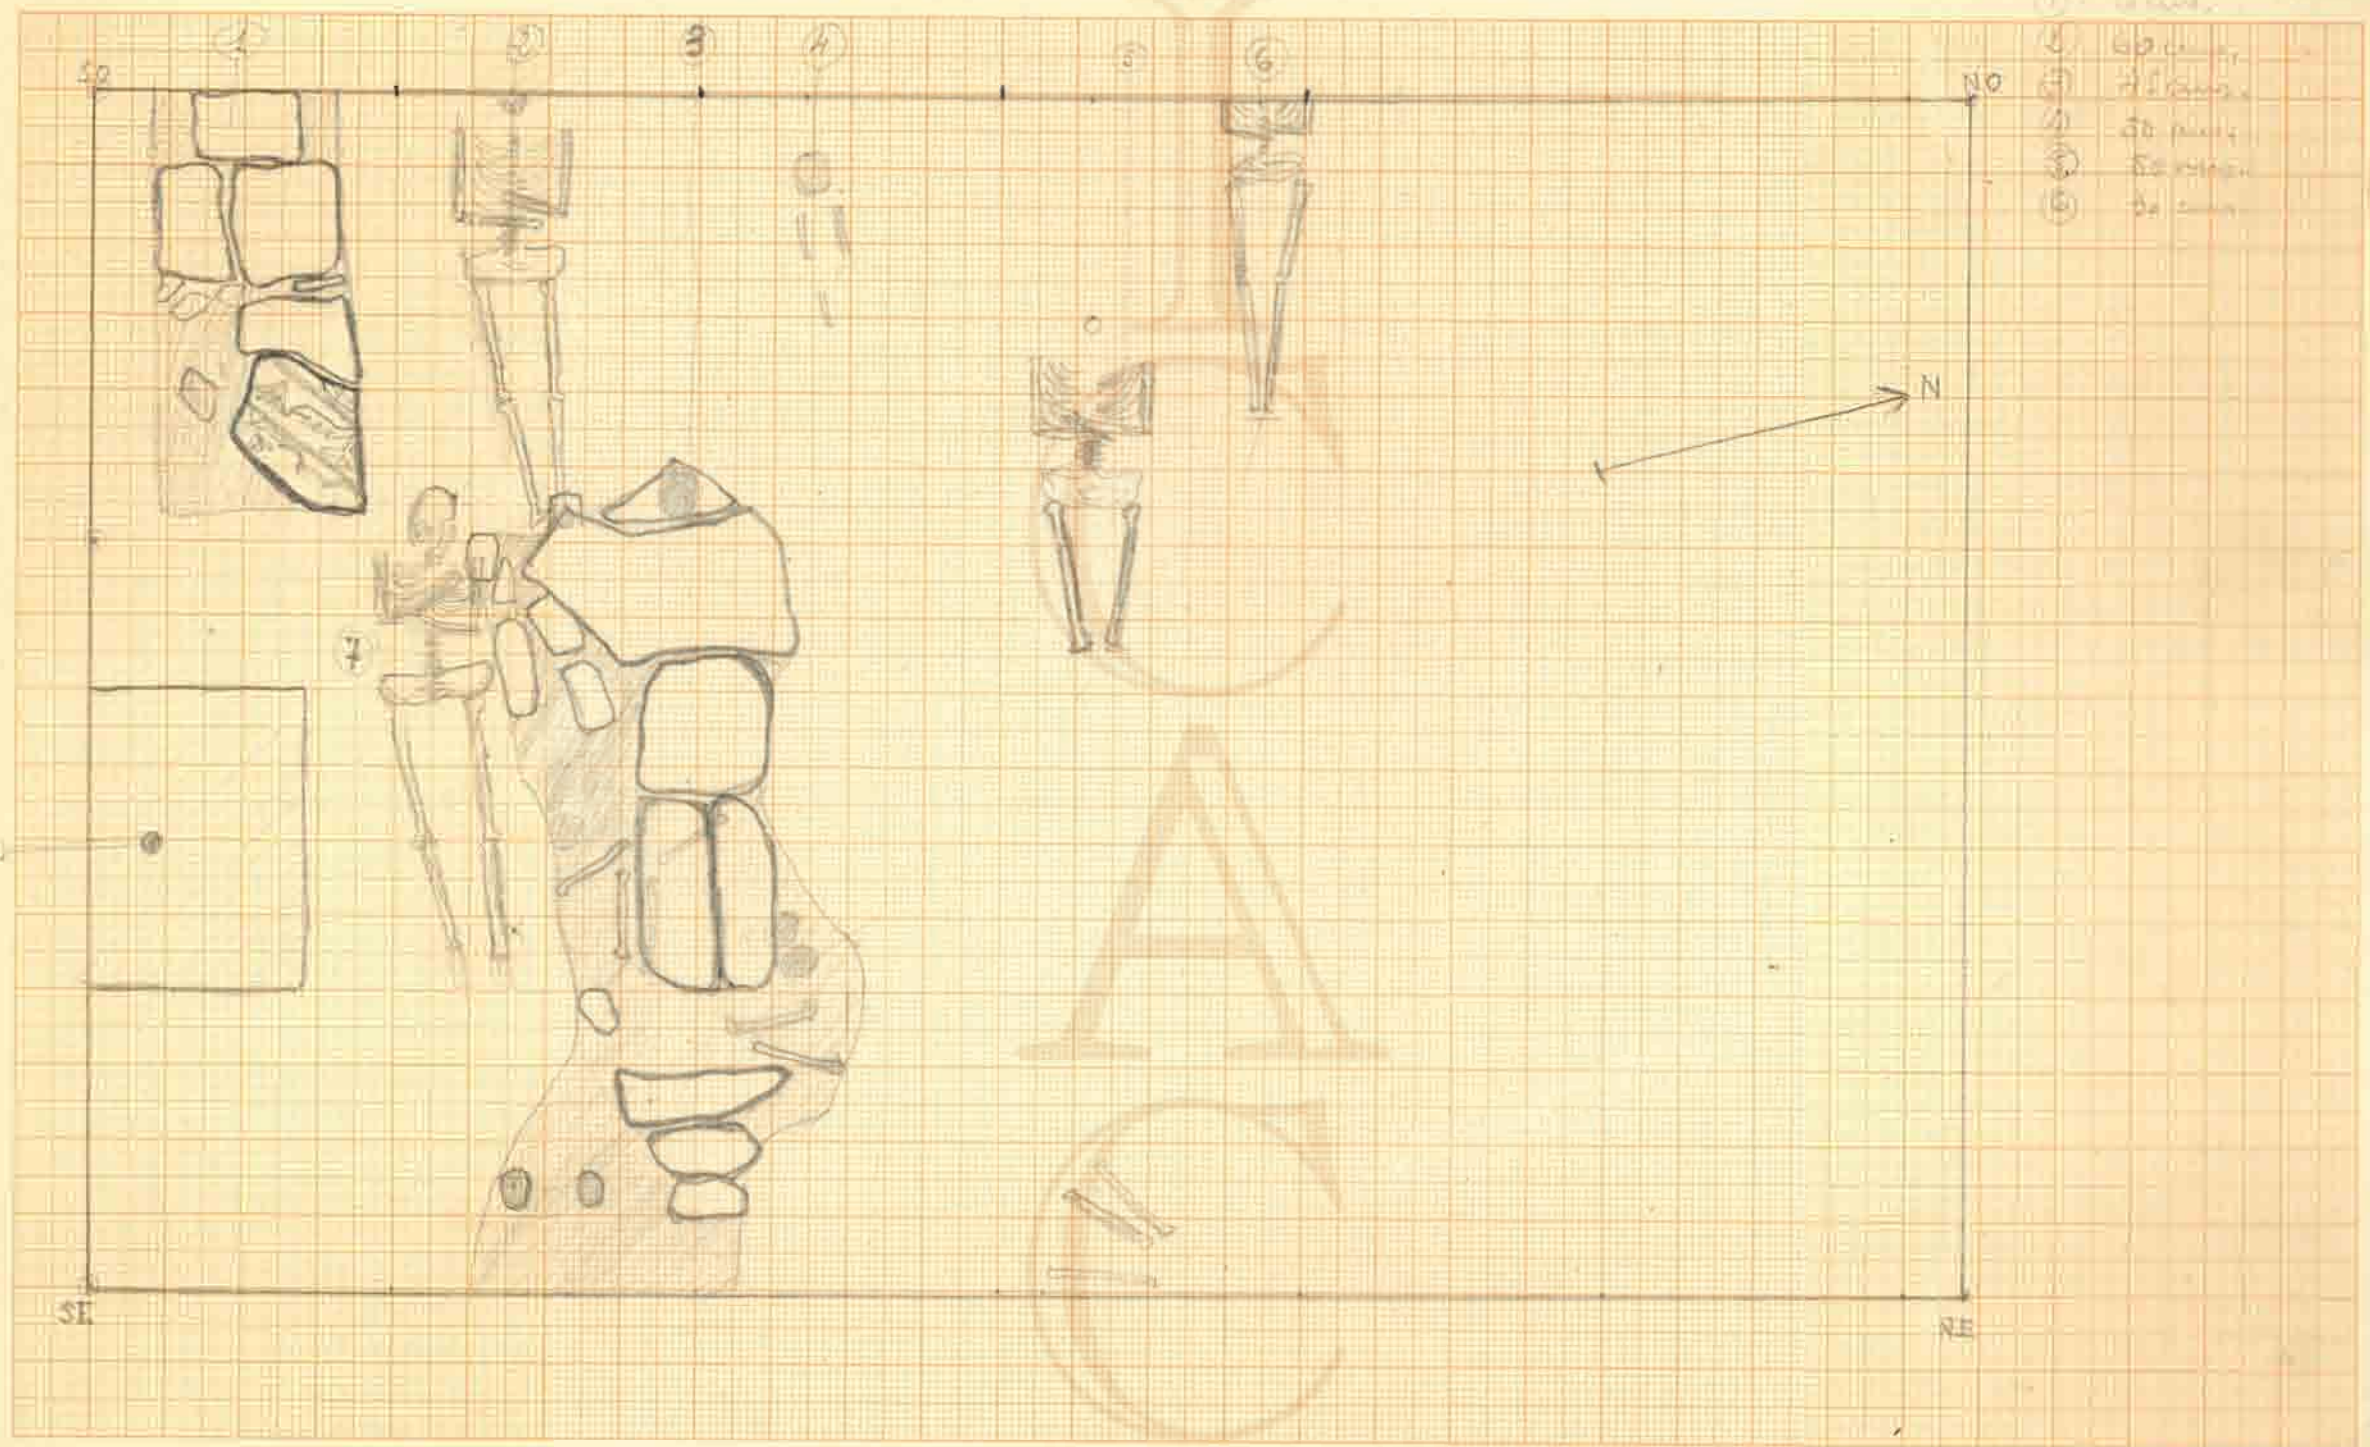

- ① - 10 cm.
- ② - 60 cm.
- ③ - 75 cm.
- ④ - 50 cm.
- ⑤ - 50 cm.
- ⑥ - 50 cm.

50-0 221
70-0 220
100-0 219

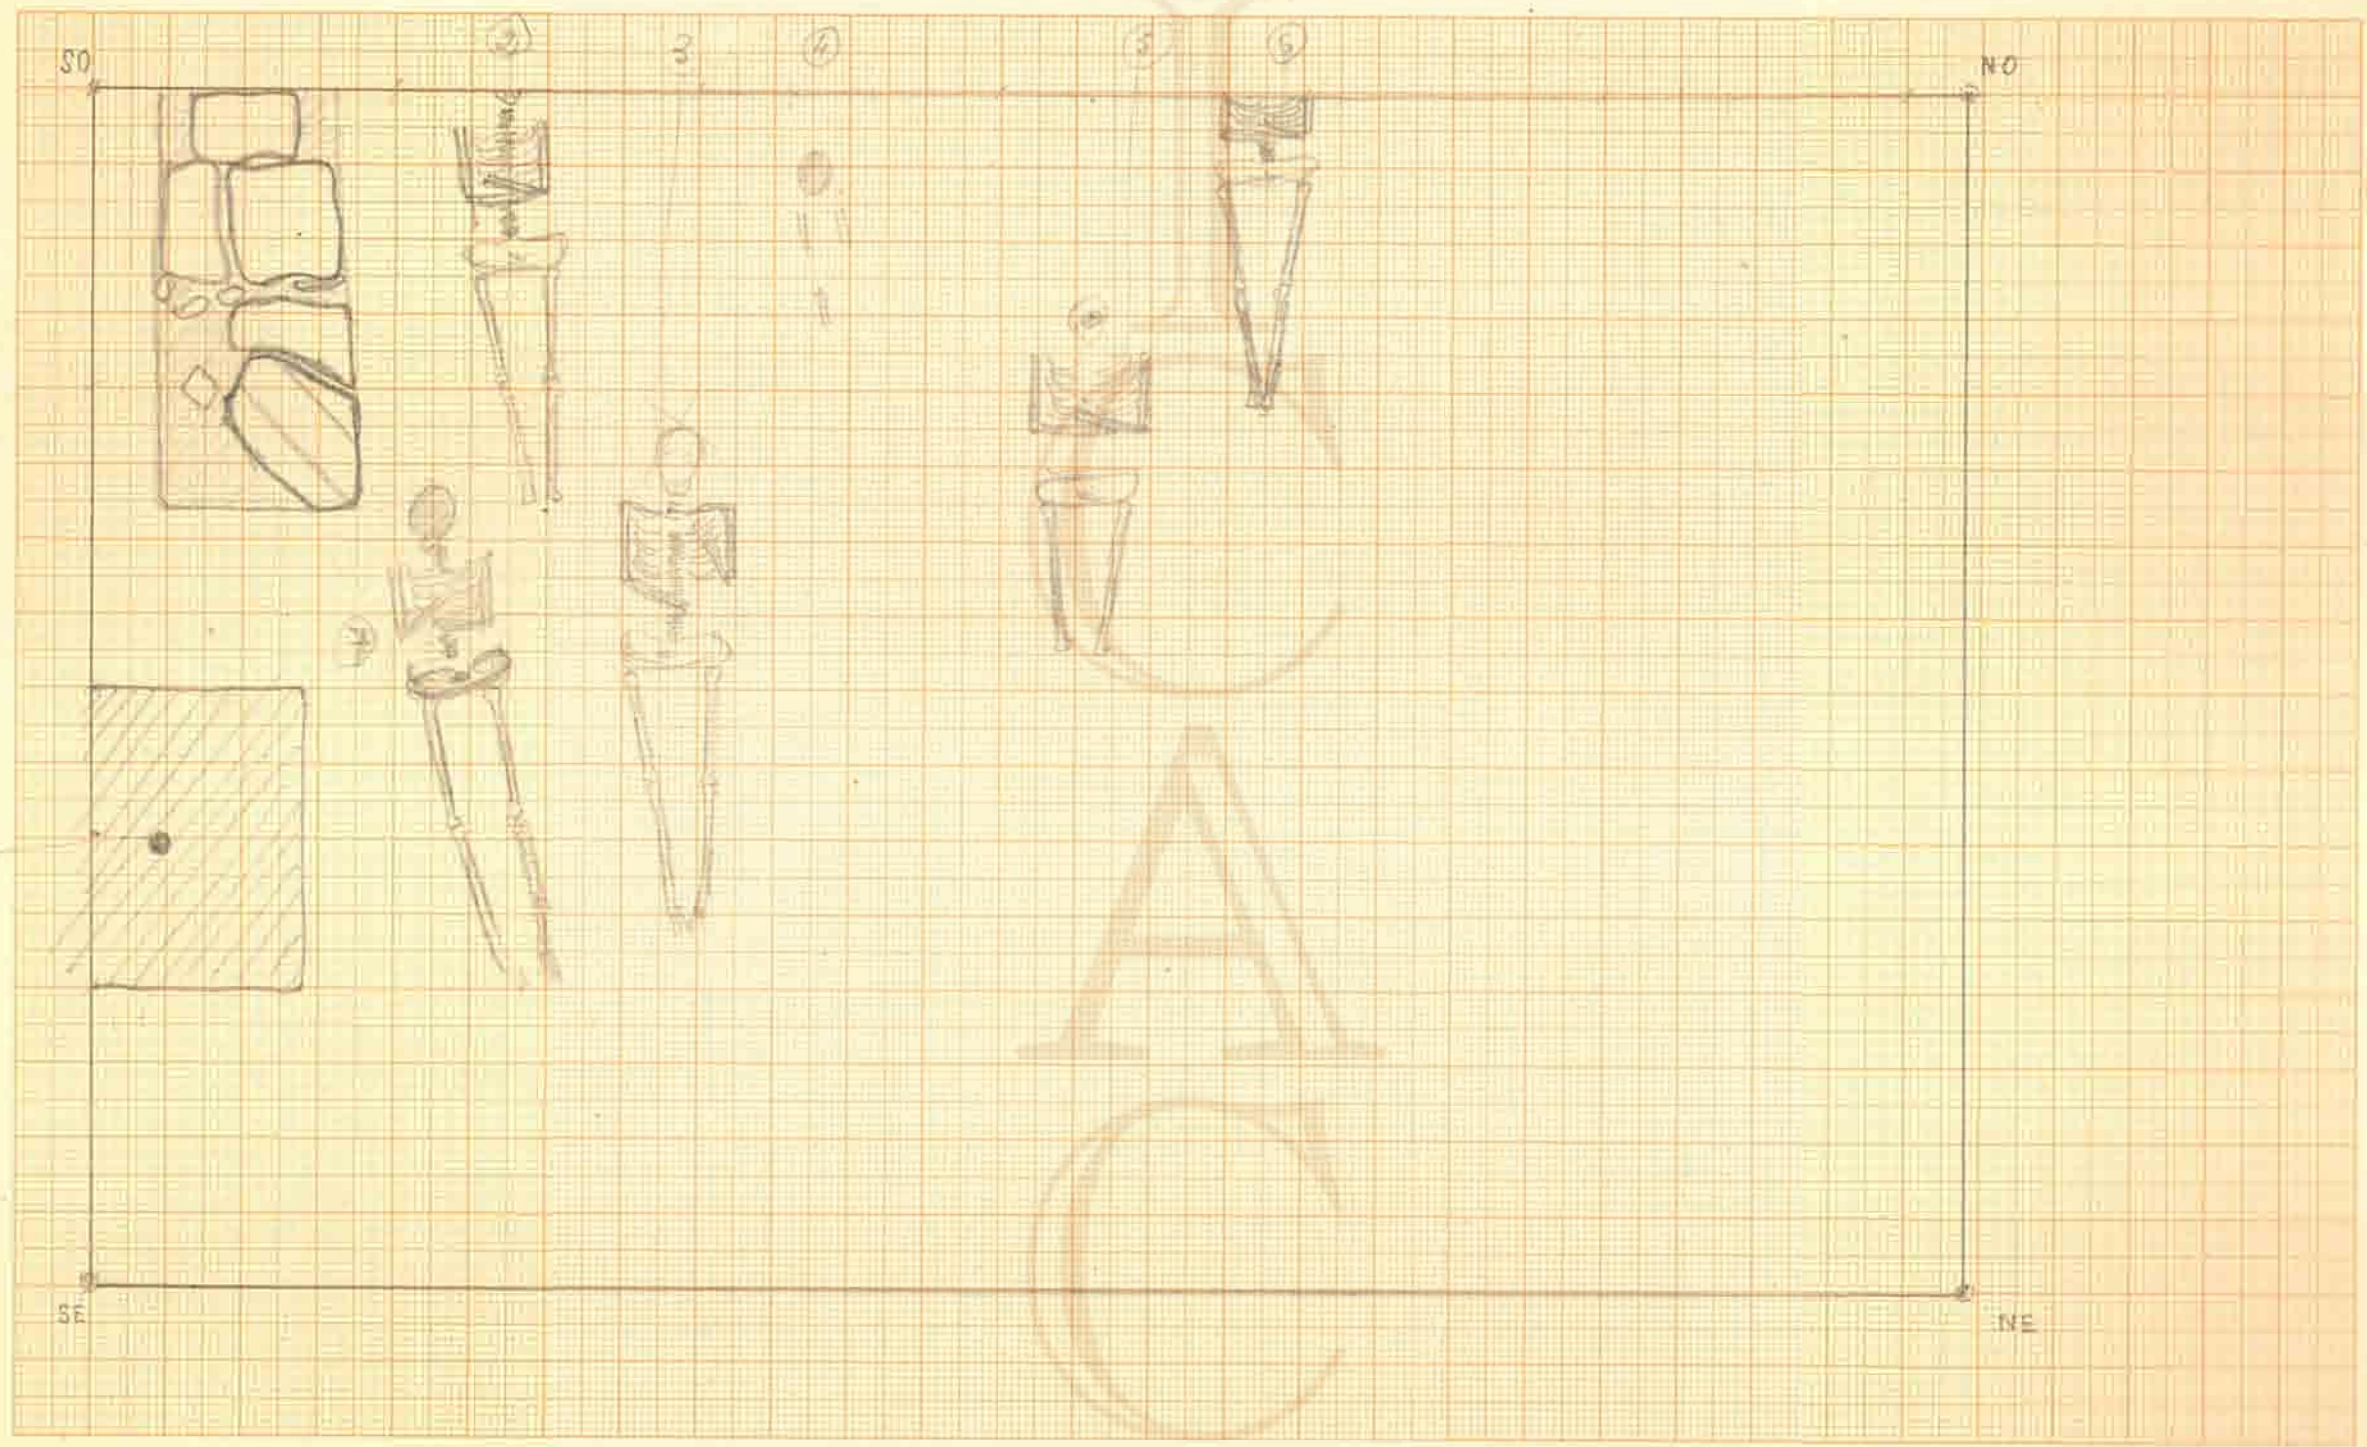

40

30

20

10

30

20

18

10

7

3



Surcos ~~de~~ ^d

en abanico.

50

22



21

20

NO

SE


NE

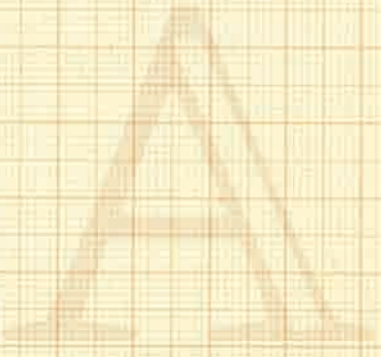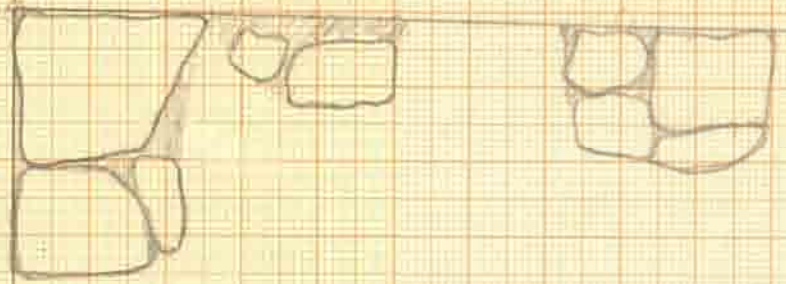

Lanja "C" 23-10-1903

SO.

NO.

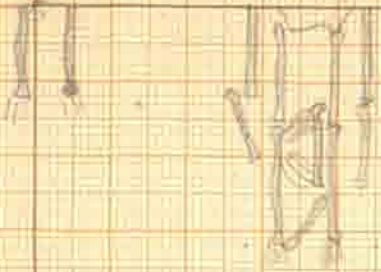

SE.

NE.

cuadro de 1. - enterramiento n.º 1


23-10-1903

SO.

→ NO.




SE.

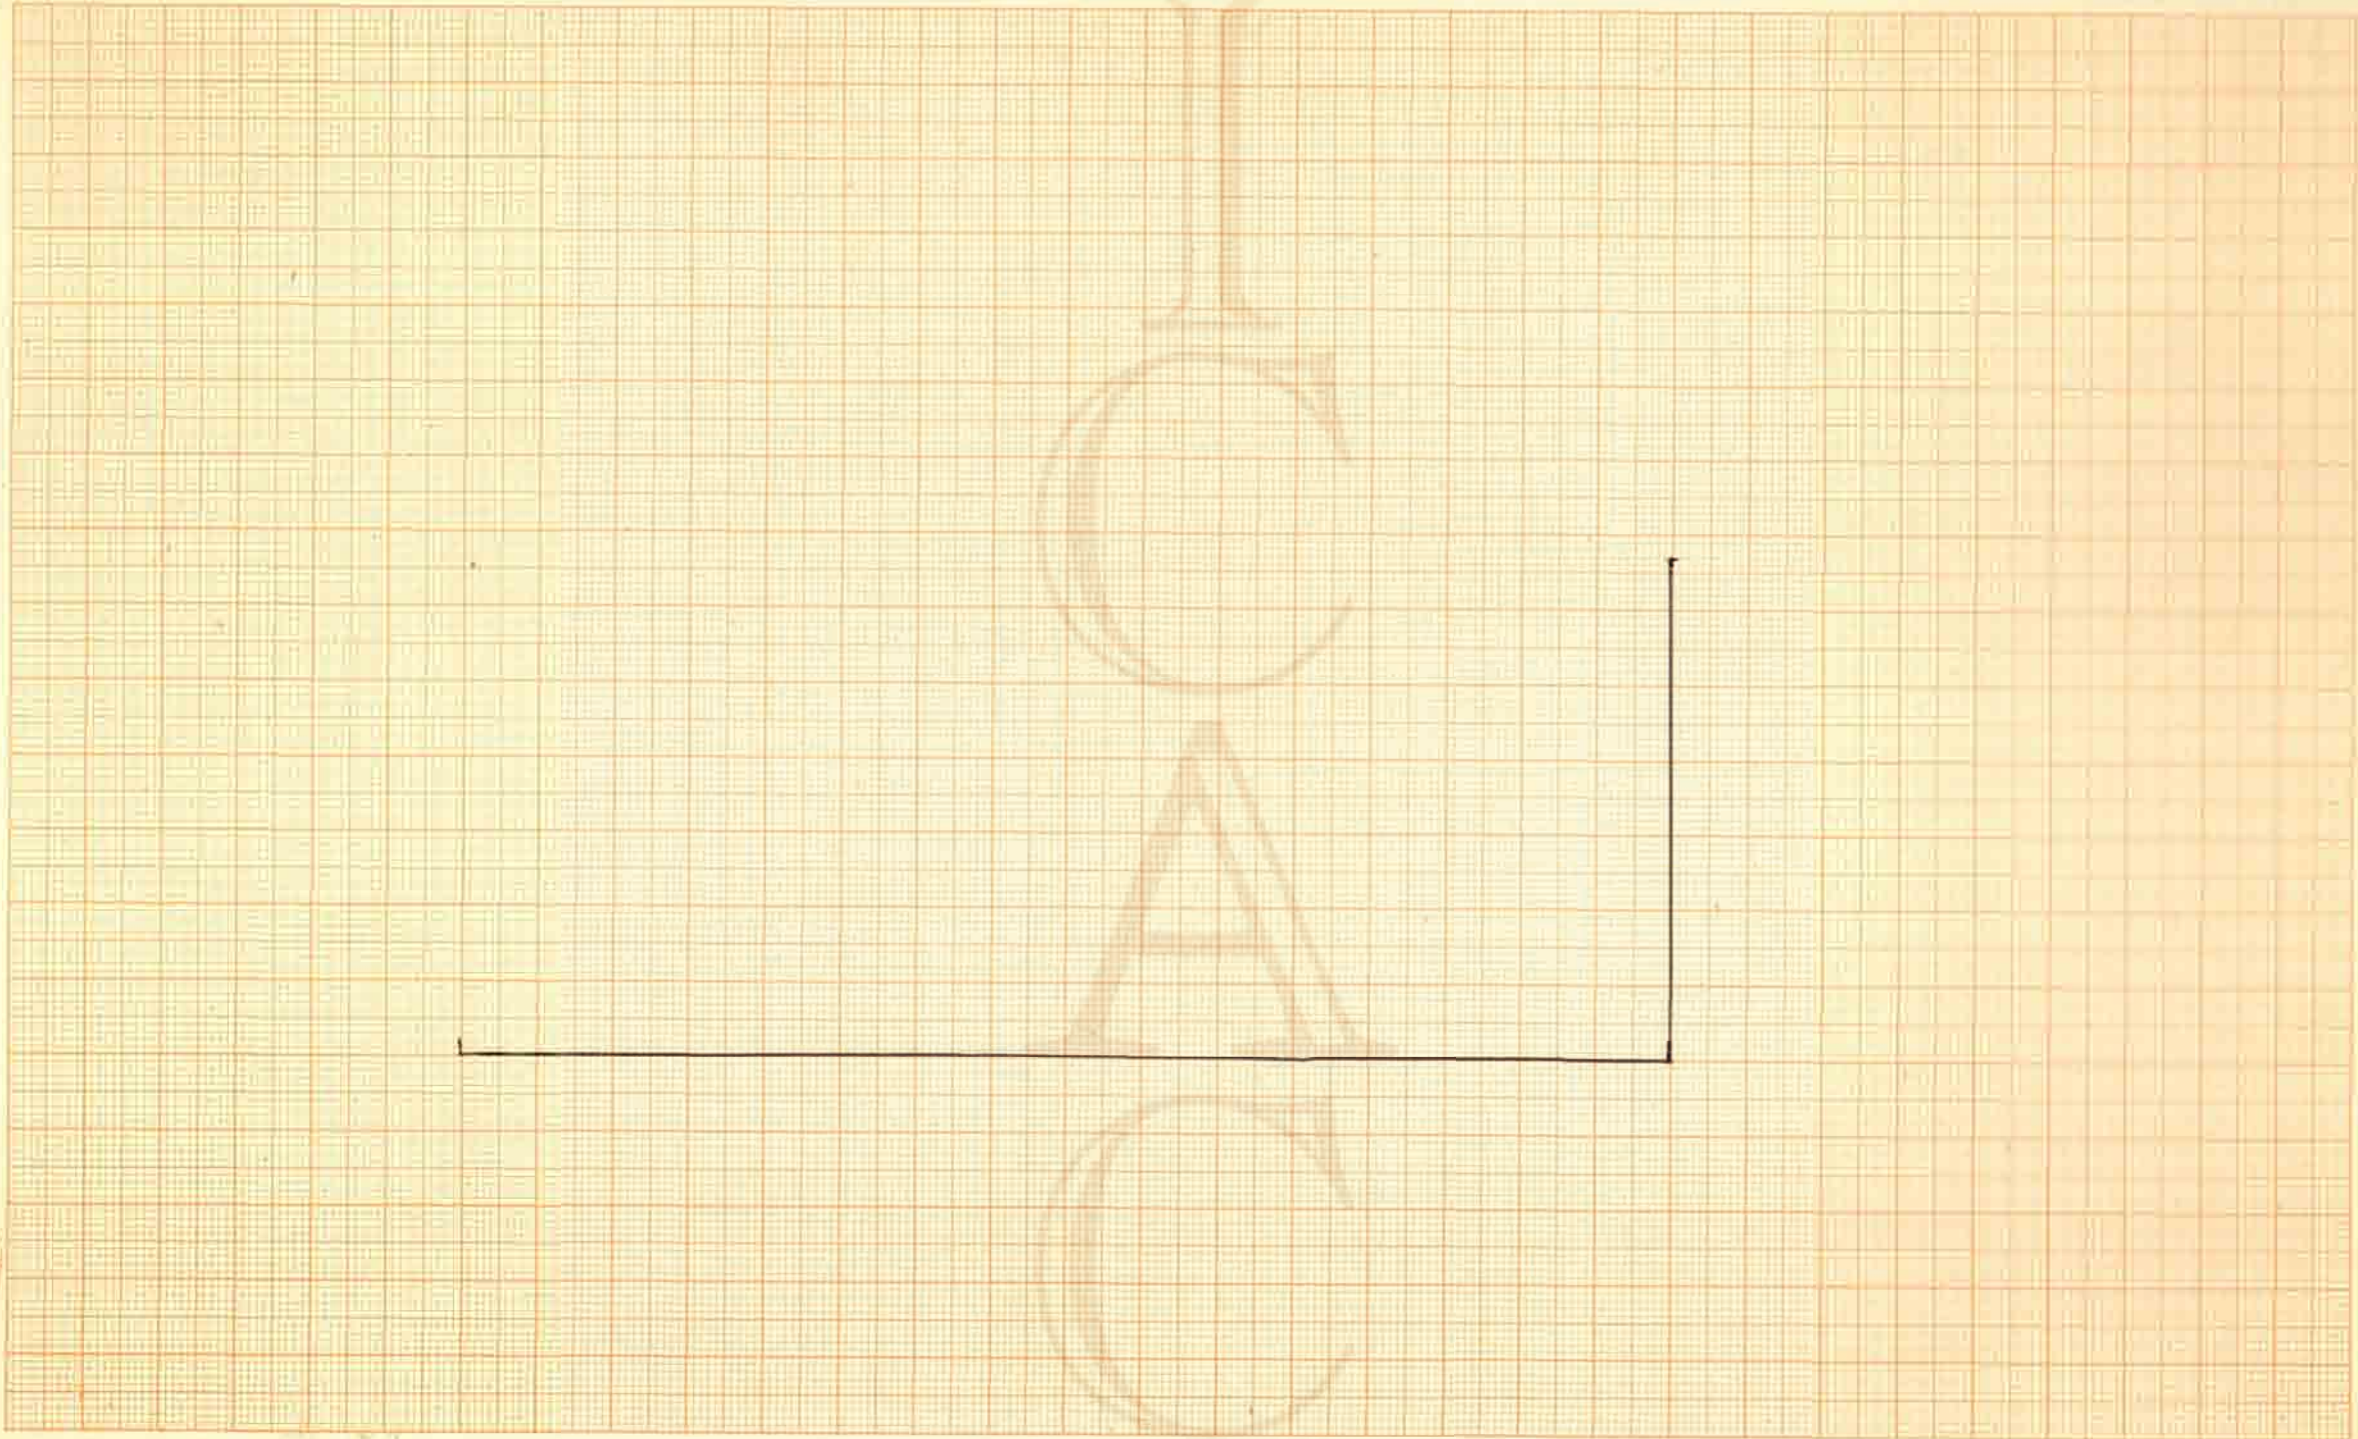

68
298

25
130

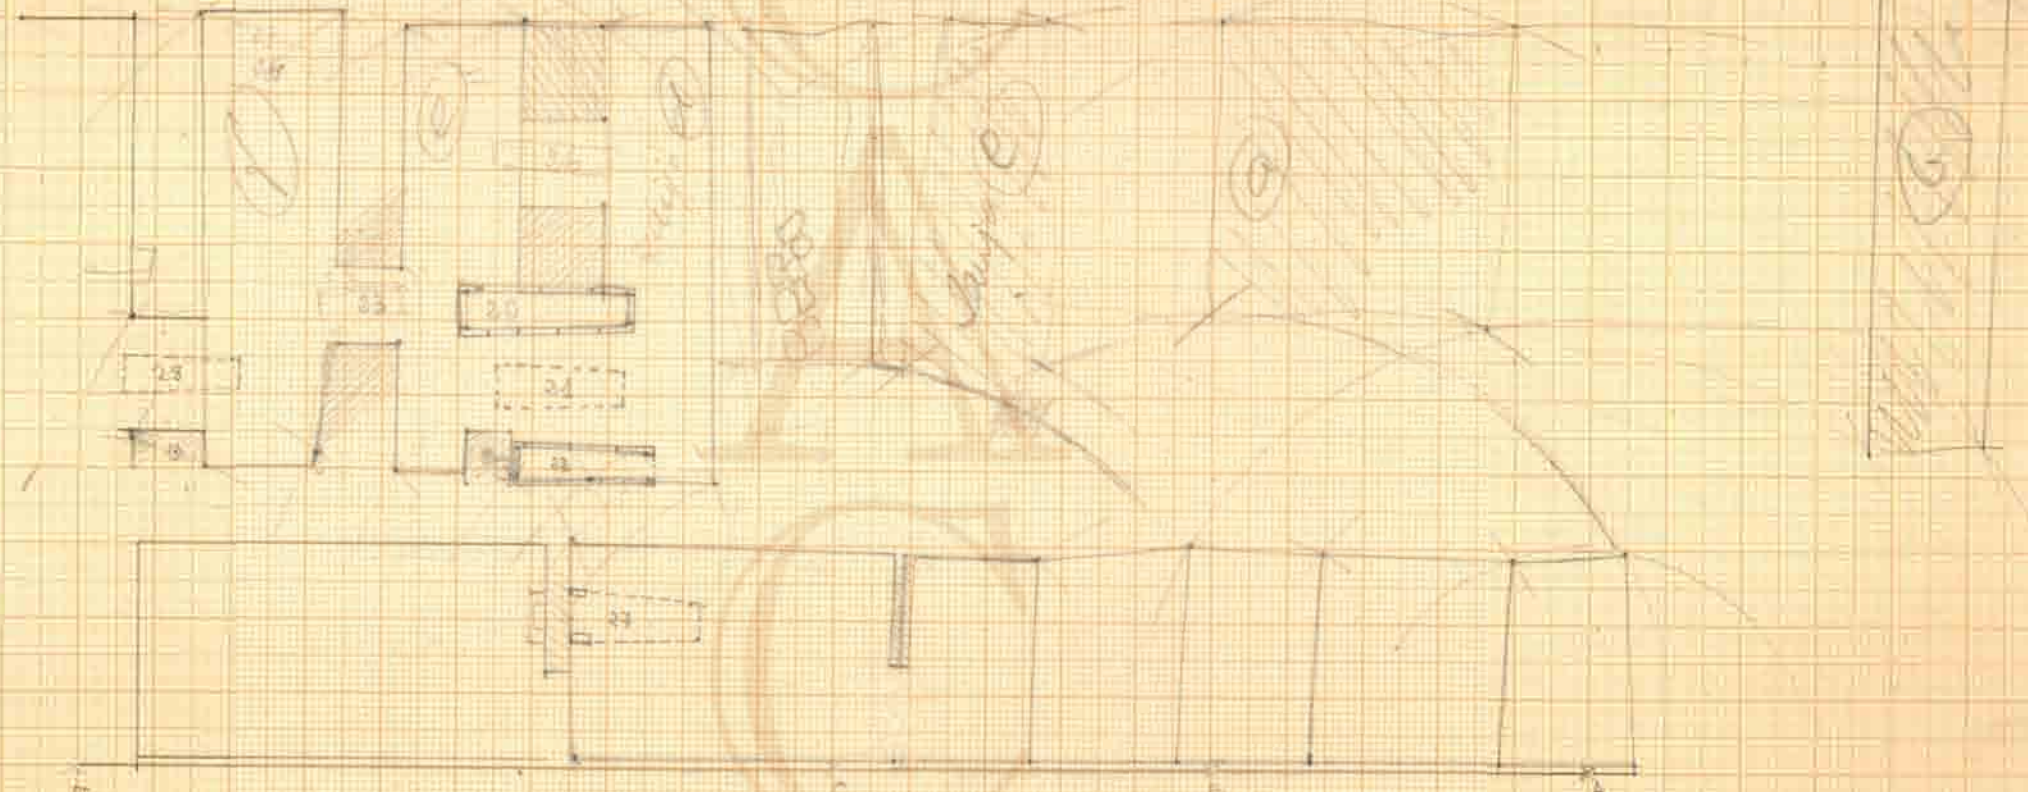

17

18

19
20
21
22



EXCAVACIÓN

B

A

BASILICA

E / 1:200

40mm

